

Site plan

Architect's signature :-  
**REGD. ARCHITECT**  
**SURENDER KUMAR**  
**B.ARCH**  
**CA/20141658179**

Applicant's signature :-

Architect's signature :-  
**D. FOR DEZINE**  
**REGD. ARCHITECT**  
**SURENDER KUMAR**  
**B.ARCH**  
**CA/20141658179**

PROJECT :-  
 EXISTING INFRASTRUCTURE LAYOUT,  
 VIVEKANAND MEMORIAL PUBLIC SCHOOL,  
 RAISINGHAWGAR, SRIGANGANAVAGAR, RAJ.

CLIENT :-  
 VIVEKANAND MEMORIAL PUBLIC SCHOOL,  
 RAISINGHAWGAR

NATURE OF DRAWING :-  
 DRAWING TITLE :- SITE PLAN (ARCH1)

ARCHITECTS:-  
 'D' for Dezine  
 At. Surender Kumar  
 Architectural Engineers, Interior Consultants  
 Corrald - 08454772084, 09867780783  
 e-mail - architecsurender@gmail.com


SCALE:-  
 DATE: 15/06/22  
 Dwg. No. DA-01  
 DEPT.- SURENDER

**DA-02**  
 DNG. NO.  
 DATE: 25/11/23  
 SCALE: 1:100  
 DEATH: SURENDER  
 ARCHITECTS:  
 'D' for Design  
 A. Suresh Kumar  
 Architects, Engineers, Interior Consultants  
 Contact: 0886472064, 09867860783  
 e-mail: archdesureshredder@gmail.com

REMARKS :-  
 CLIENT :-  
 VIVEKANAND MEMORIAL PUBLIC SCHOOL,  
 RAISINGHNAGAR  
 PROJECT :-  
 EXISTING INFRASTRUCTURE LAYOUT,  
 VIVEKANAND MEMORIAL PUBLIC SCHOOL,  
 RAISINGHNAGAR, SRIGANGANAGAR, K.VJ.  
 NATURE OF DRAWING :- EXISTING INFRASTRUCTURE  
 DRAWING TITLE :- GROUND FLOOR PLAN

Architect's signature :-  
 SURENDER KUMAR  
 ARCHT.  
 CA/2016161879  
 Applicant's signature :-

Ground floor plan

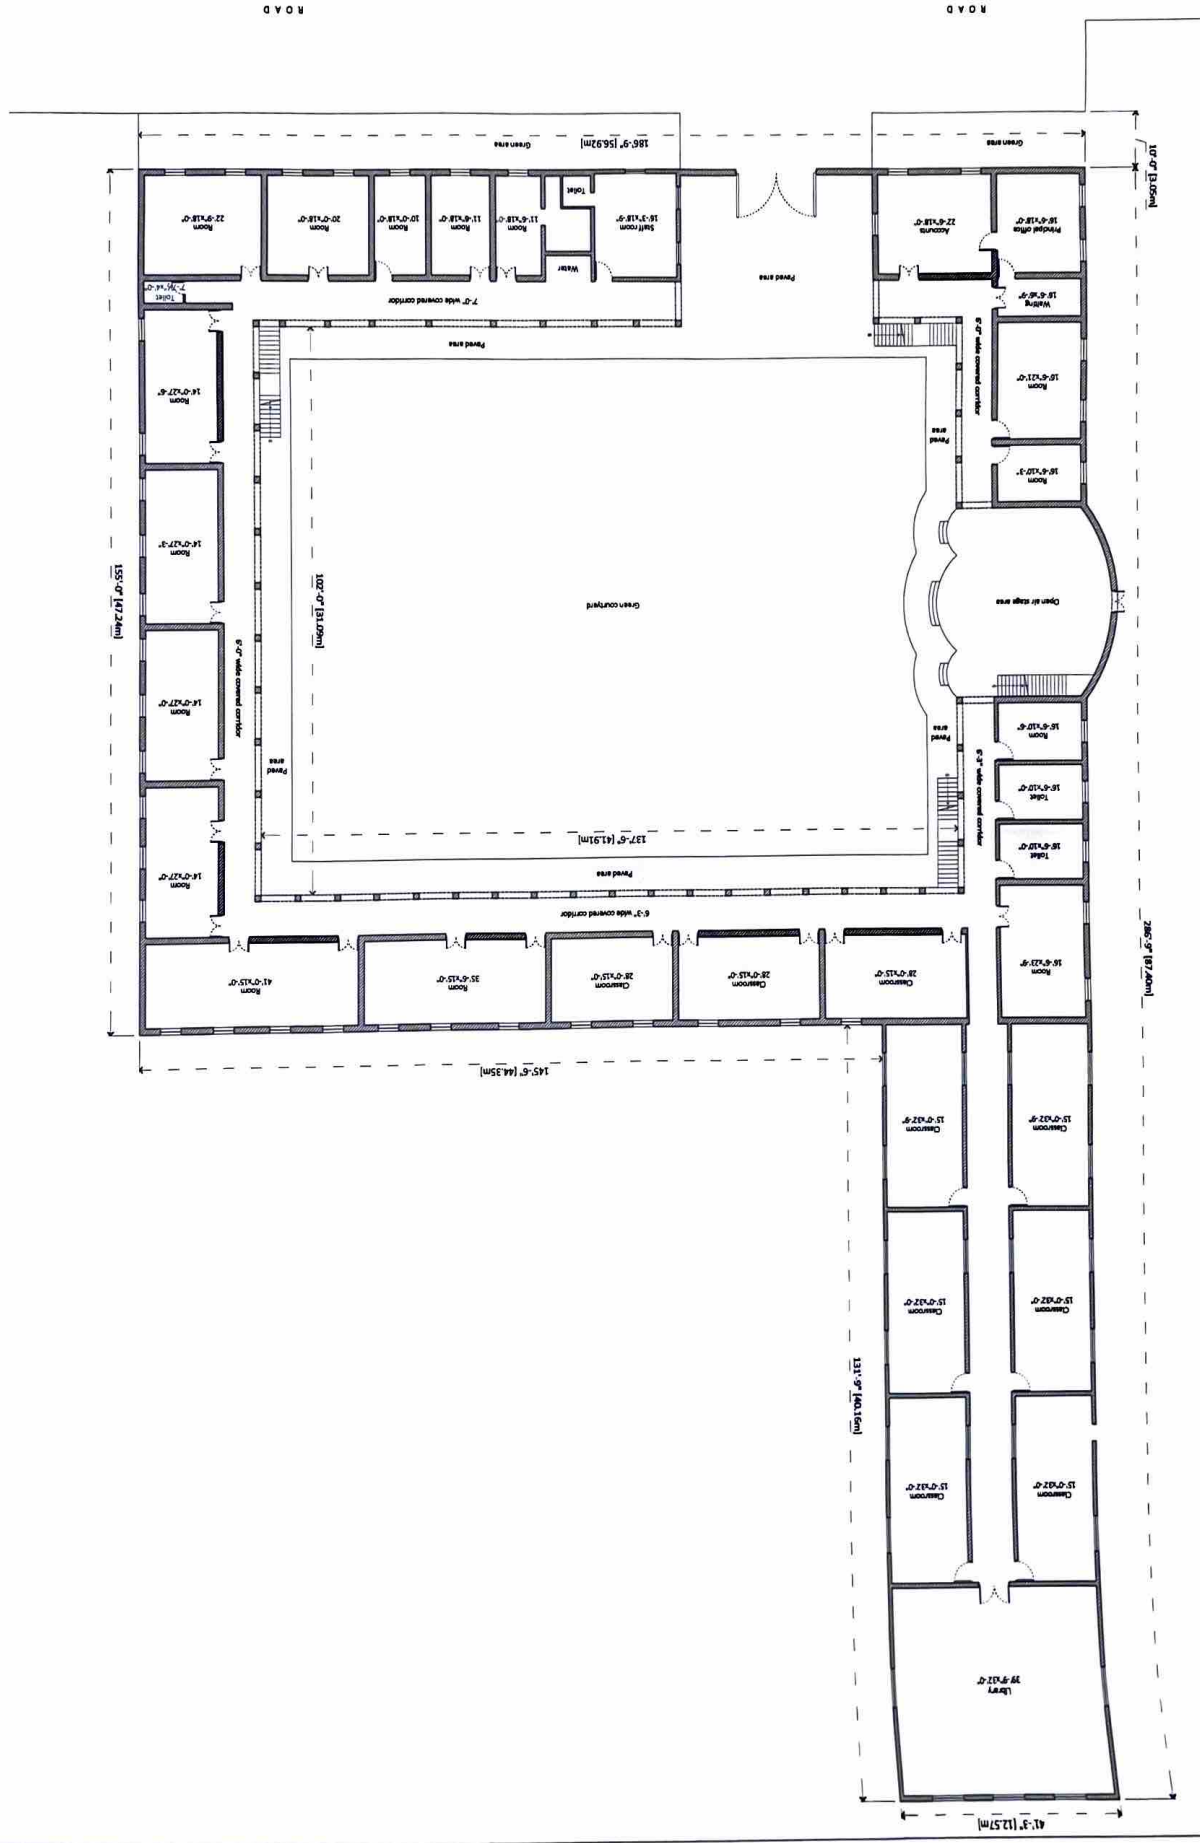

DA-03 DWS NO.	DATE: 15/1/2019 DRAWN BY: S.S.	SCALE: 1/8" = 1'-0"
ARCHITECTS: D. For Design Ar. Samsudin Kurnia Contact: Engineering, Interior Consultants Contact: 0856177004, 08567960783 e-mail: arthobekasmeninter@gmail.com		
DRAWING TITLE: FIRST FLOOR PLAN NATURE OF DRAWING: EXISTING INFRASTRUCTURE		

PROJECT: EXISTING INFRASTRUCTURE LAYOUT, VEKAND MEMORIAL PUBLIC SCHOOL, RAISINGHARAU, SERAGANAUAR, BAJ.	CLIENT: VEKAND MEMORIAL PUBLIC SCHOOL, RAISINGHARAU	REMARKS: (Empty)
Applicant's signature: _____	Architect's signature: _____	D. FOR DESIGN ARCHITECT RAISINGHARAU CA/2014/64819

First floor plan

